


14 PL

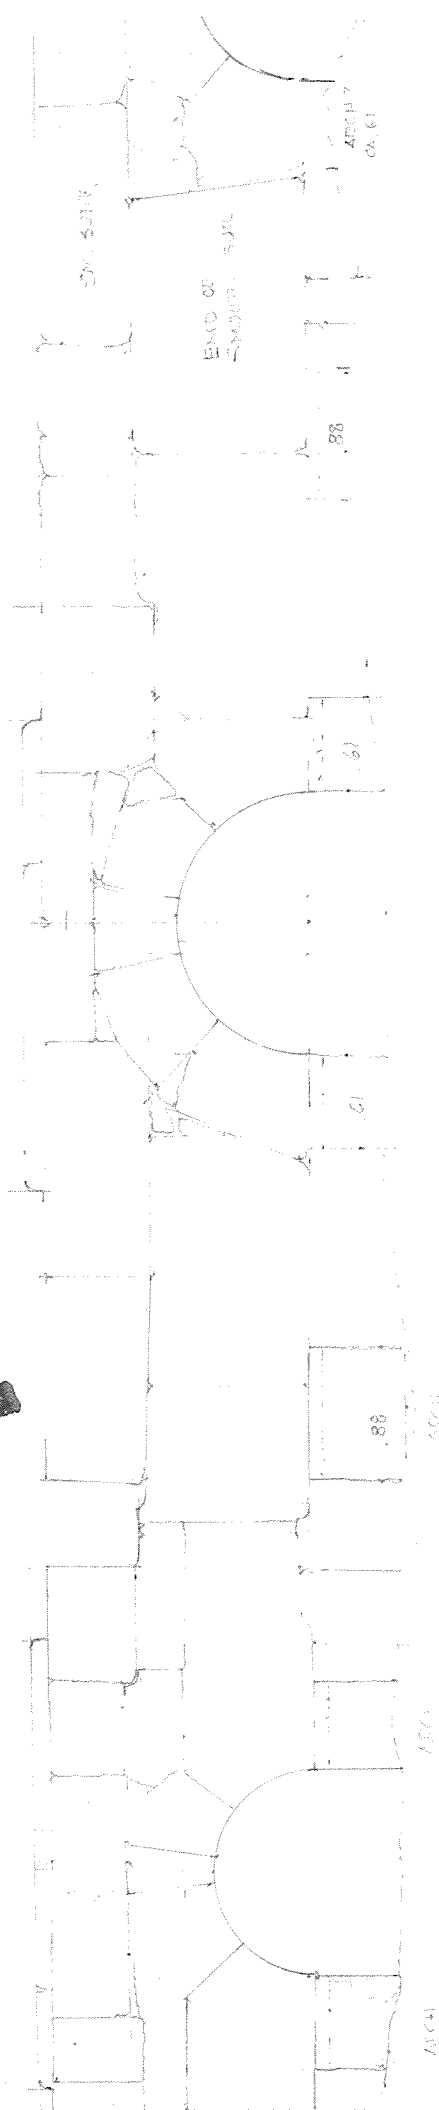

PL.

BALBOURA
LOWER THEATER
1:50
FRONT ELEVATION